




1 EXPANSION JOINT TO LOWER ROOF  
3" = 1'-0"

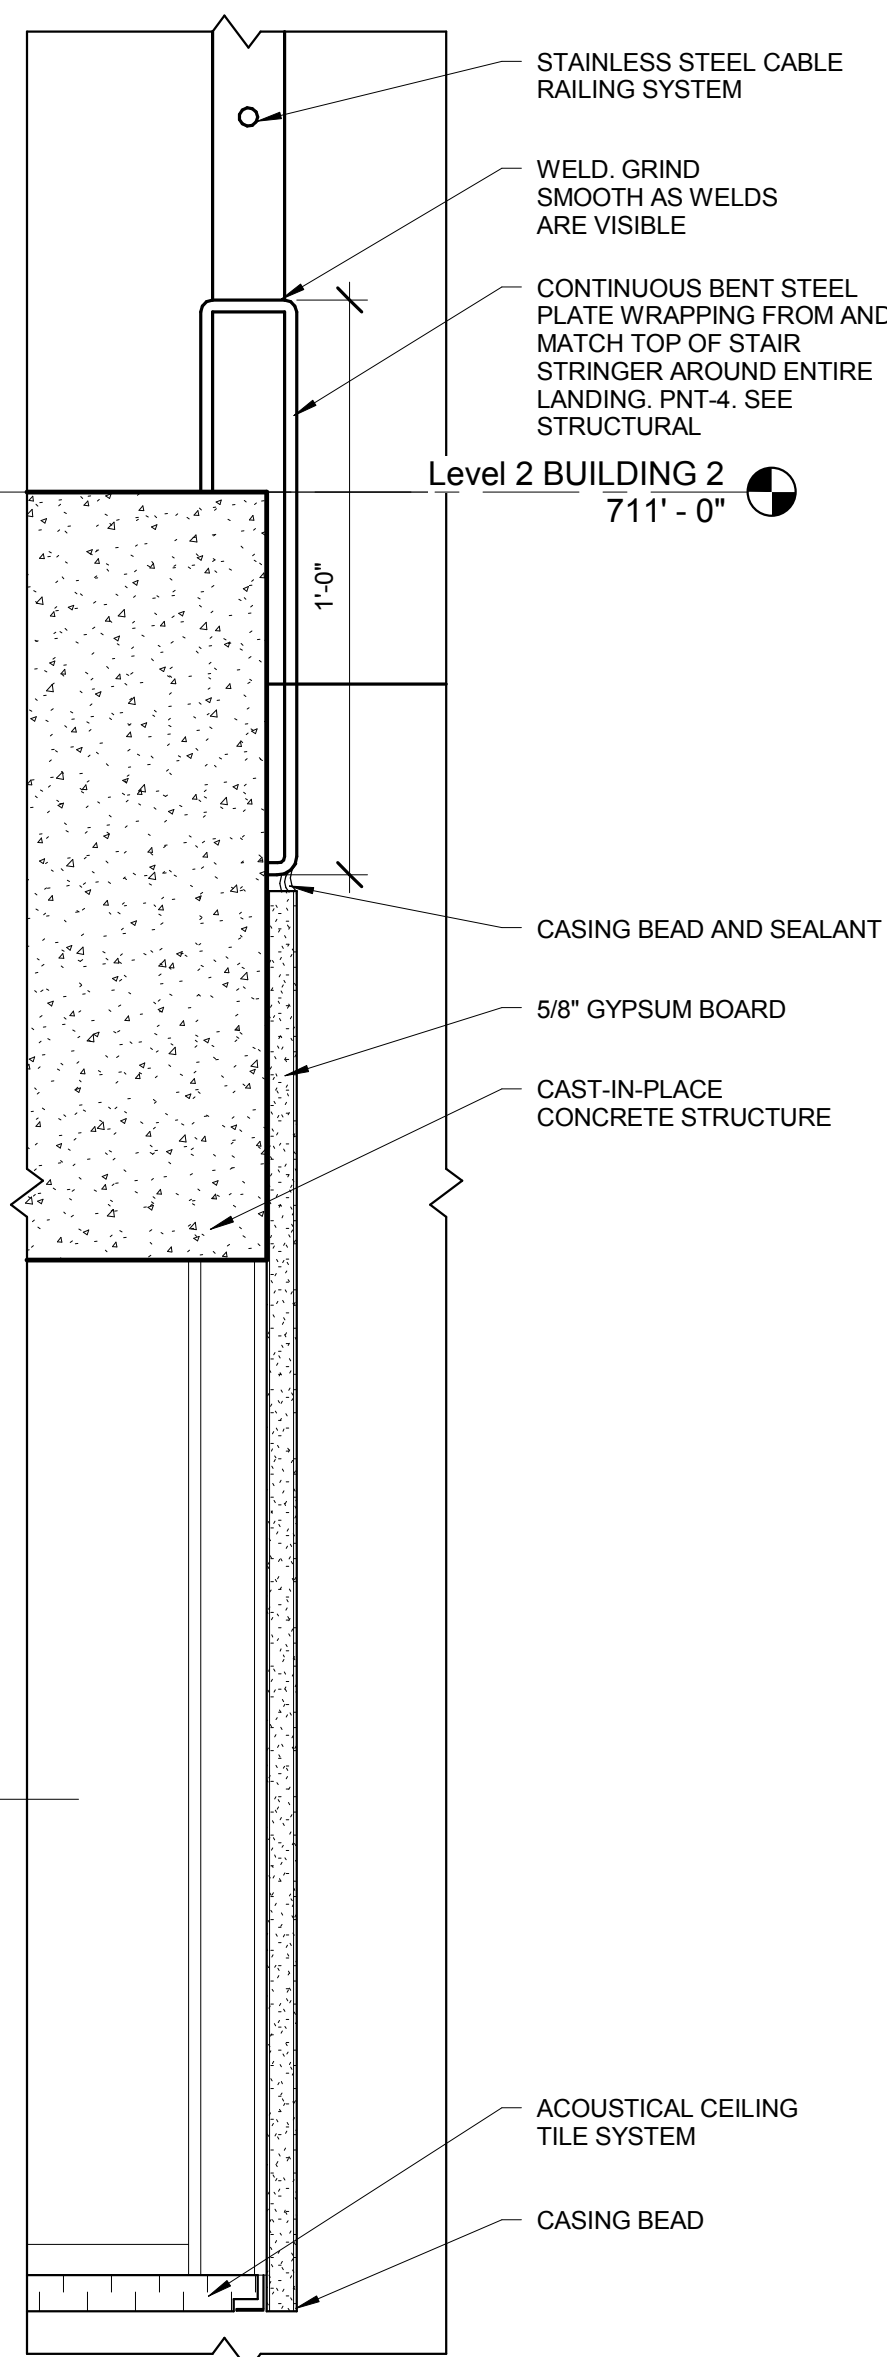


5 RAILING AROUND SECOND FLOOR LANDING  
3" = 1'-0"

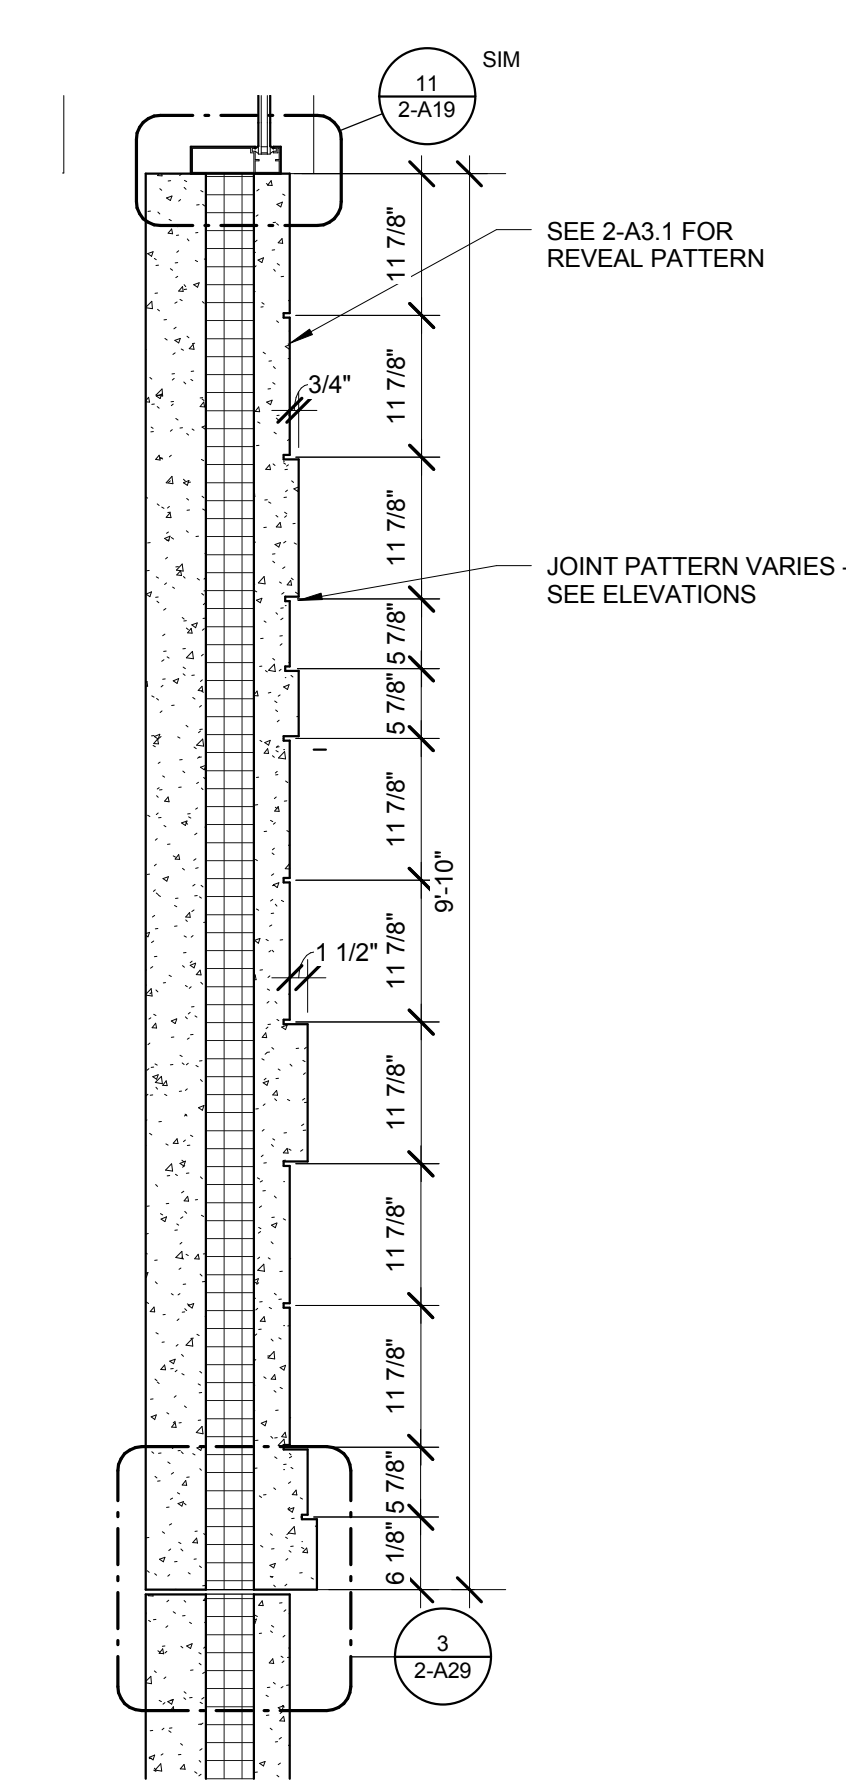


2 PRECAST SECTION  
3/4" = 1'-0"

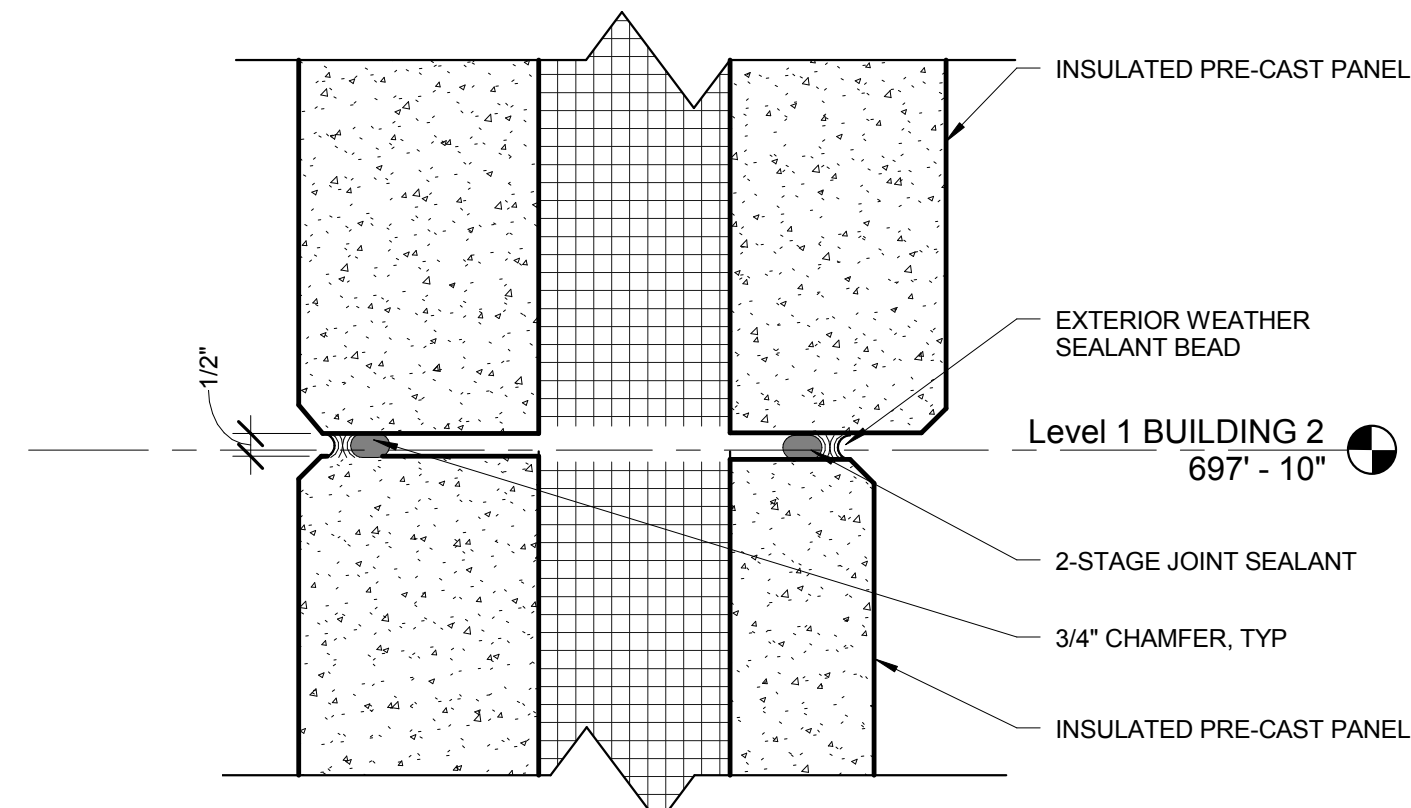


3 PRE-CAST JOINT DETAIL  
3" = 1'-0"

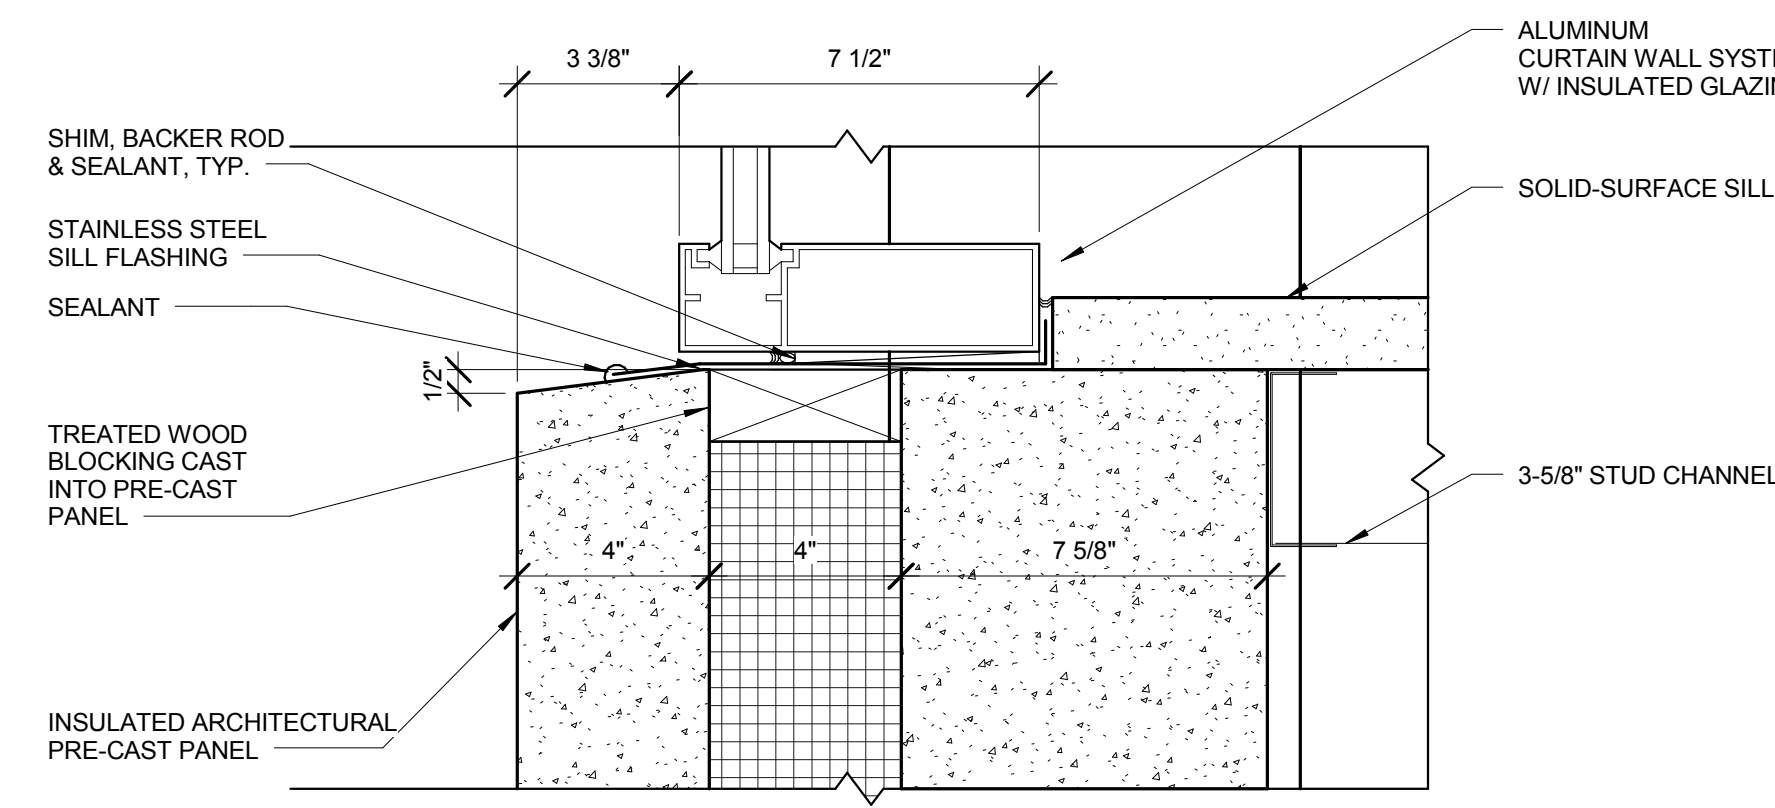


6 CURTAINWALL SILL AT PUNCHED OPENING  
3" = 1'-0"

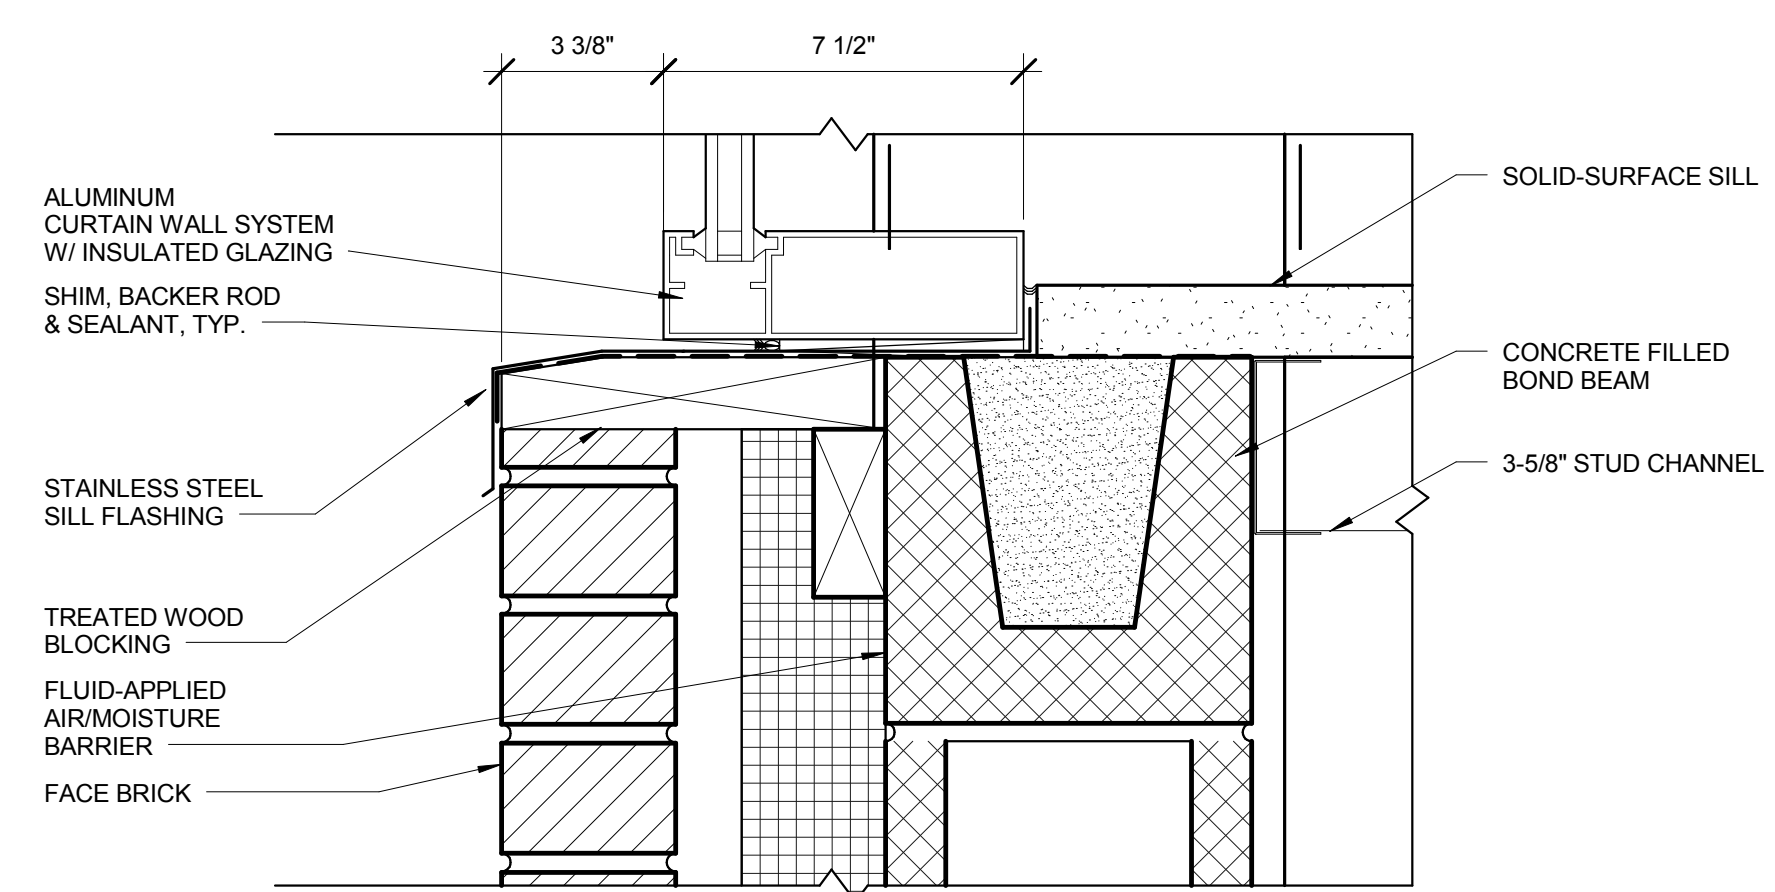


7 CURTAINWALL/STOREFRONT SILL AT BRICK  
3" = 1'-0"

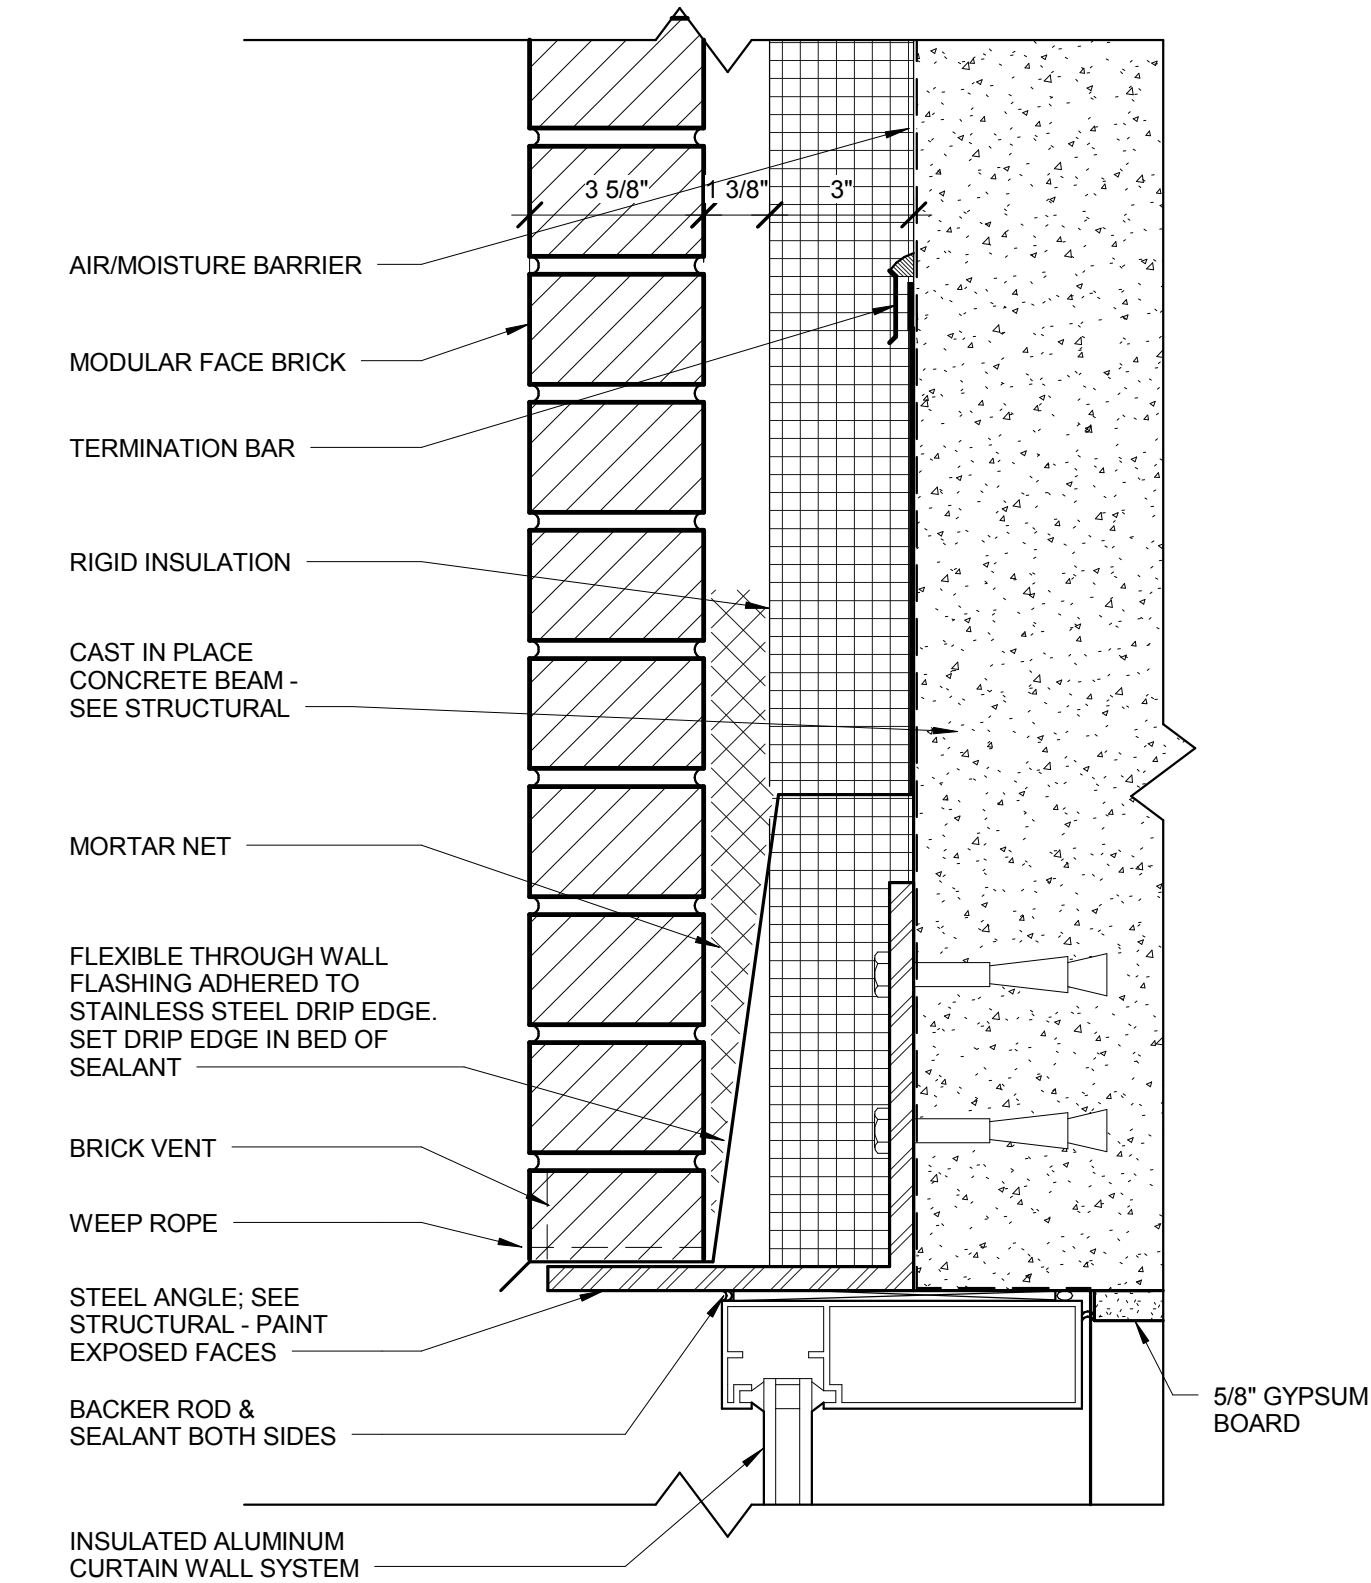

4 CURTAINWALL HEAD AT BRICK  
3" = 1'-0"

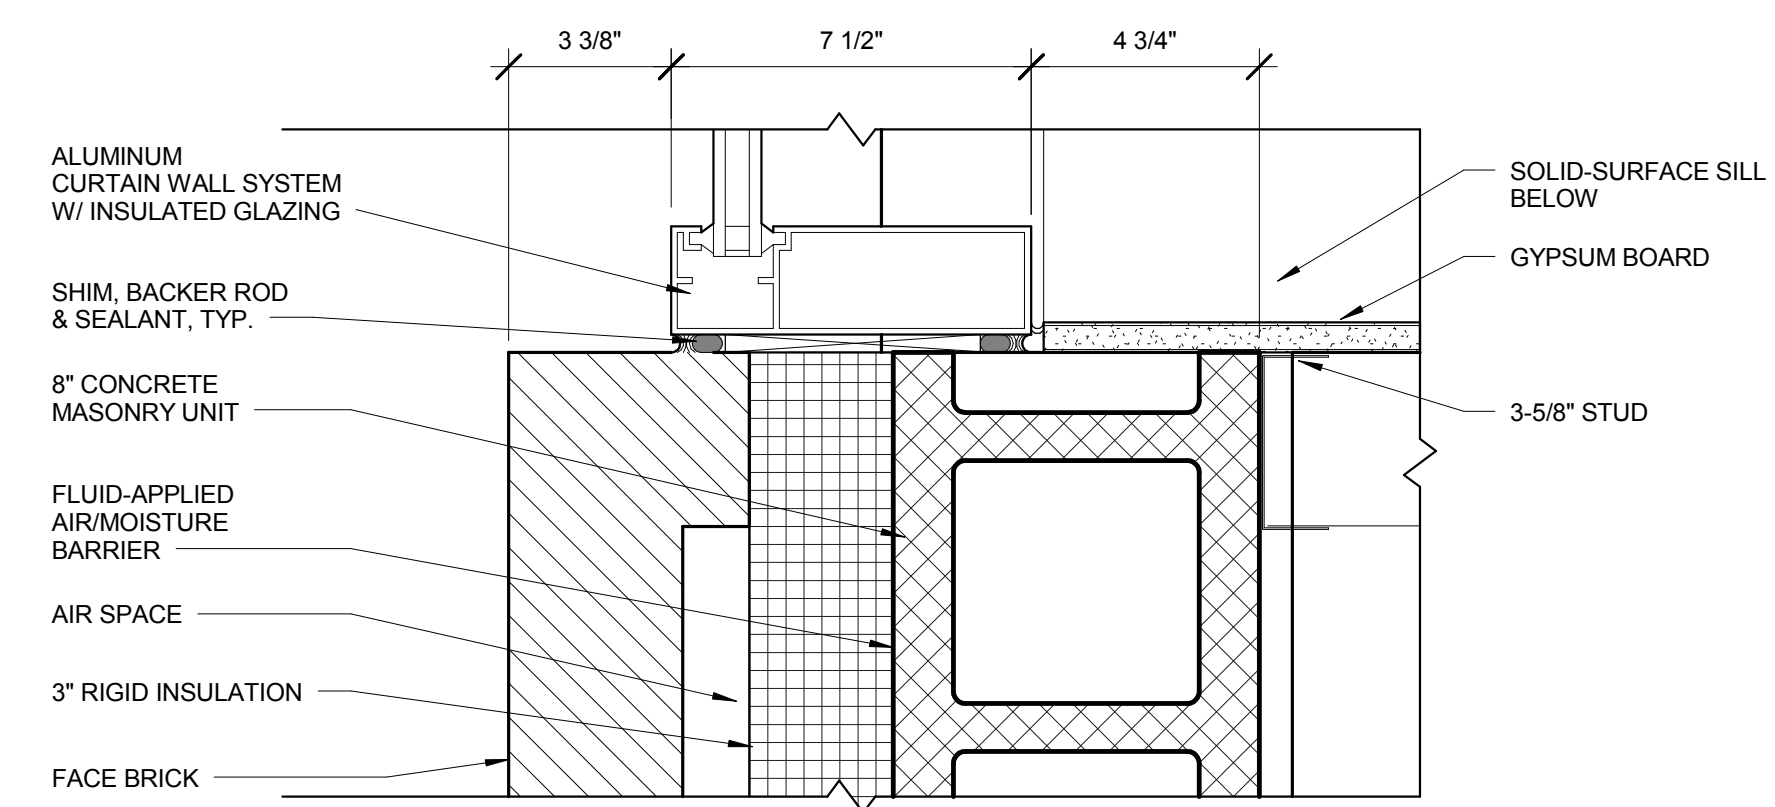

8 CURTAINWALL/STOREFRONT JAMB AT BRICK  
3" = 1'-0"

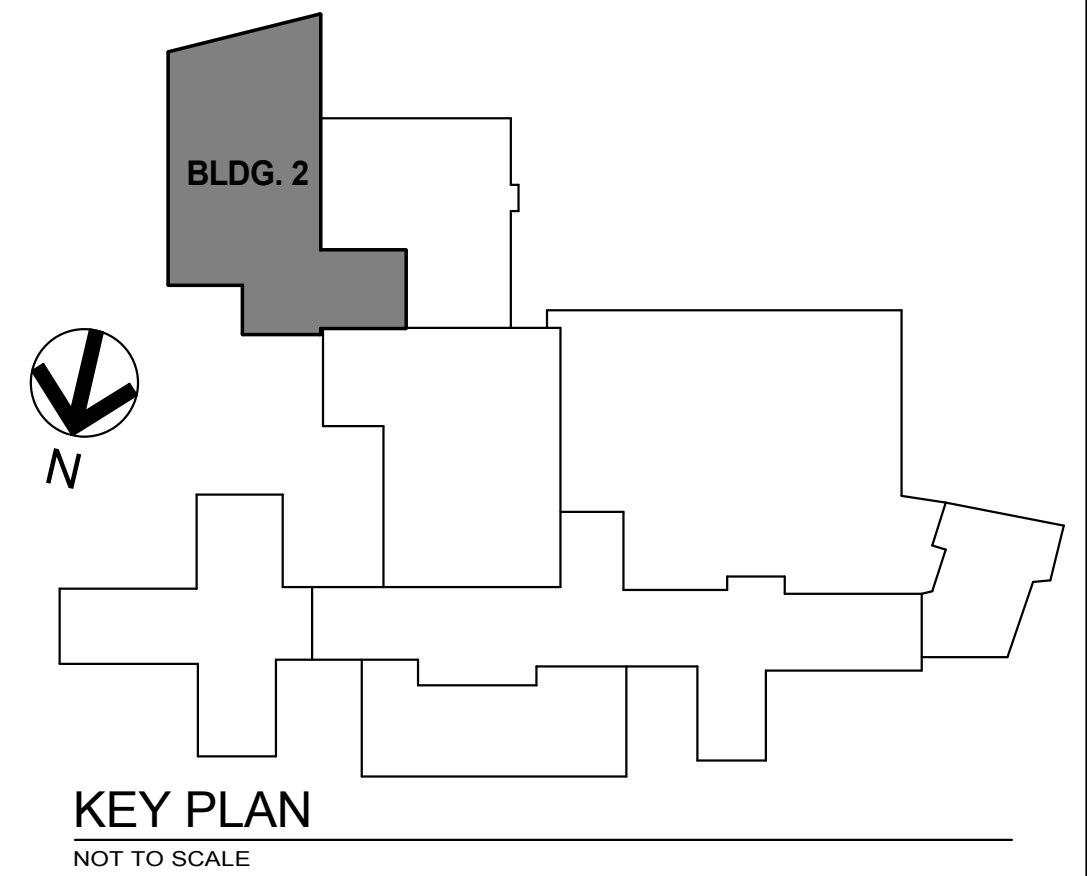

<b>SHIVEHATTERY</b> ARCHITECTURE+ENGINEERING 2834 Northgate Drive   Iowa City, Iowa 52245 319.354.3040   fax 319.354.6921   shive-hattery.com Iowa   Illinois   Missouri		Drawing Title <b>DETAILS</b> Approved: Division Chief Approved: Service Director		Project Title <b>RENOVATE AND EXPAND SPACE FOR PATIENT SUPPORT AREAS</b> Building Number <b>2</b> Location IOWA CITY VA HEALTH CARE SYSTEM IOWA CITY, IOWA		Date 12-05-2014 CONSTRUCTION DOCUMENTS Project No. DVA# DVA#636-311 S-H# 110240-0 DRAWING No. <b>2-A29</b> Dwg. 35 of 35	
--	--	---	--	--	--	--	--